

BUILDING COMPLETION CERTIFICATE

I, Puspal Biswas, Sub Assistant Engineer, Tehatta-II Block Development Office, hereby certify that the institution namely **PROVADEVI B.Ed. COLLEGE** situated at **VIII.&PO- Barnia, Dist.-Nadia, Sub-Divn.& PS-Tehatta, Pin-741156** have personally inspected the land and building mentioned in the statement below and the same is based on the registered documents, data measurements and specifications found in the site.

1.	Name of the society/trust	BARNIA SWAMI VIVEKANANDA MEMORIAL TRUST.
2.	Name of the institution	PROVADEVI B.Ed. COLLEGE
3.	A certificate from the competent authority to the effect that the society sponsoring the instruction has transferred and vest the title of the land and building in the name of the institution as per clause 8 (7) (v) of the NCTE Regulations, 2009 Note: Clause 8(7) (iv) of the NCTE Regulation, 2009 provides that "the society sponsoring the institution shall be required to transfer and vest the title of the land and building in the name of the institution within a period for s six months from the date of issue of formal recognition order under sub-regulation (11) of Regulation 7. However, in case, the society fails to do so due to local laws or rules or bye-laws, it shall intimate in writing with documentary evidence, of its inability to do so."	A copy of the certificate is required to be enclosed by all recognized institutions within a period of six months from the date of issue of formal recognition order under subregulation (11) of Regulation 7 of the NCTE Regulation, 2009. Copy enclosed: Yes/No Yes
4.	Location with khata/khasra/ Street No./Ward No., Name of the Place, Corporation / Municipality / Panchayat.	Plot No.-8602,VIII.&PO- Barnia, Dist.-Nadia, Block-Tehatta-II, Sub-Divn.& PS-Tehatta, Pin-741156 WEST BENGAL
5.	Date of Registration of Land	21/12/2012.
6.	Registered in the office of Sub-Registrar with address	DSR , Krishnagar , Nadia.
7.	The location of the land of the institution is in a single plot or different plot	Single Plot
8.	If the location of the land of the institution is not in a single plot the distance of different plots be mentioned.	Not Applicable
9.	Type of ownership of land	Free hold Ownership.

ATTESTED

(Signature)
A. N. BISWAS
14.03.16.

Sub-Asst. Engr. Dist. Nadia,
Nadia, West Bengal
Govt. of West Bengal



Cont... PIZ

10.	Building plan approved by (address of Corporation / Municipality / Panchayat/any other Govt. Agency	The Prodhan, Barnia Gram Panchayet, Vill.&P.O.- Barnia, Dist.- Nadia,Sub-Divn. & P.S.- Tehatta, Pin- 741156, West Bengal												
11.	Year of construction	2013												
12.	Purpose for which the building is being used / proposed to be used	Teacher Training Institute												
13.	Electricity connection No.	No												
	Telephone connection No.	No												
14.	Total land area of the institution	2670.925 (Sq. Mts.)												
	Total built up area of the institution	3642.375 (Sq. Mts.)												
15.	Total land area earmarked for teacher training programme (Name of the course to be mentioned)	2670.925 (Sq. Mts.) For B.Ed. Course.												
	Total built up area earmarked for teacher training programme (Name of the course to be mentioned)	3642.375 (Sq. Mts.) For B.Ed. Course.												
16.	Details of construction of building (Roofing – pl. mention RCC / Asbestos / Tiled / any other please Specify)	<table border="1"> <thead> <tr> <th></th> <th>Area</th> <th>Roofing</th> </tr> </thead> <tbody> <tr> <td>Ground Floor</td> <td>1214.125 Sq. Mts.</td> <td>Concrete(RCC)</td> </tr> <tr> <td>First Floor</td> <td>1214.125 Sq. Mts.</td> <td>Concrete(RCC)</td> </tr> <tr> <td>Second Floor</td> <td>1214.125 Sq. Mts.</td> <td>Concrete(RCC)</td> </tr> </tbody> </table>		Area	Roofing	Ground Floor	1214.125 Sq. Mts.	Concrete(RCC)	First Floor	1214.125 Sq. Mts.	Concrete(RCC)	Second Floor	1214.125 Sq. Mts.	Concrete(RCC)
	Area	Roofing												
Ground Floor	1214.125 Sq. Mts.	Concrete(RCC)												
First Floor	1214.125 Sq. Mts.	Concrete(RCC)												
Second Floor	1214.125 Sq. Mts.	Concrete(RCC)												
17.	Details of Land Use Certificate for Educational purposes from the concerned Govt. authorities/any other govt. local body details thereof.	Date of issue of Certificate: 08/05/2013. Issued by: S.D.L. & L.R.O., Tehatta, Nadia.												

On verification of the above site, I hereby certify that:

- (i) The land & building of the institution is exclusively meant for running teacher training programme. The institution campus, building, furniture etc. is barrier free. There is no temporary structure, asbestos/tin sheet sheds available in the building. Safeguard against fire hazard has been provided in all parts of the building
- (ii) The building of the institution is constructed keeping in view the provisions and bye-laws of the building construction as per the Bureau of Indian Standards and the same is structural safe and secure to run the teacher training course.
- (iii) The construction of the building is completed in all respects and the building is structurally sound to be used for Educational purposes and having the load bearing capacity as per the latest Indian Standards.
- (iv) This is to certify that the building has been completed in all respects as per the plan submitted to NCTE.



ATTESTED
 Anand Biswas
 NOTARY Tehatta, Sub-Div., Dist., Nadia
 Regd. No. 89/2002
 Govt. of West Bengal

14.07.16

Cont...P/3

Biswas
13-06-13
Sub-Assistant Engineer
Tehatta-I Block, Nadia
Signature with Seal

Name of the approved / authorized Engineer / Architect	Puspal Biswas
Designation	Sub-Assistant Engineer (S.A.E.)
Office Address	Tehatta-II Block Dev. Office, VIII.&PO- Palashi Para, Dist.-Nadia, Sub-Divn.& PS-Tehatta, Pin-741155

Certified by the competent govt. authority/local govt. body

Prodhon
13/06/13
Prodhon
Barnia Gram Panchayat
Barnia, Nadia
Signature with Seal

Signature with Seal Name of the competent authority	Tarun Kumar Ghoshchowdhury
Designation	Prodhon
Office Address	Barnia Gram Panchayat, VIII.&PO- Barnia, Dist.-Nadia, Sub-Divn.& PS-Tehatta, Pin-741156

Countersigned by the authorized representative of the management of the institution.


Pranay Kumar Ghoshchowdhury
Secretary
Barnia Swami Vivekananda
Memorial Trust
Barnia, Nadia
13-06-2013
Signature with Seal

Name of the authorized representative of the society / trust running the teacher training programme.	Pranay Kumar Ghoshchowdhury
Designation	Secretary
Office Address	VIII. & PO- Barnia, Dist.-Nadia, Sub-Divn.& PS-Tehatta, Pin-741156


ATTESTED

A.N. Biswas
A. N. BISWAS
Tehatta Sub-Div., Dist, Nadia
Regd. No. 89/2002
14.03.16
Notary of West Bengal




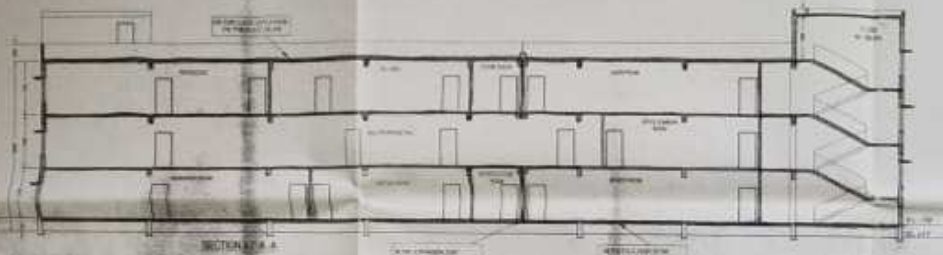

BUTCHER SHOP

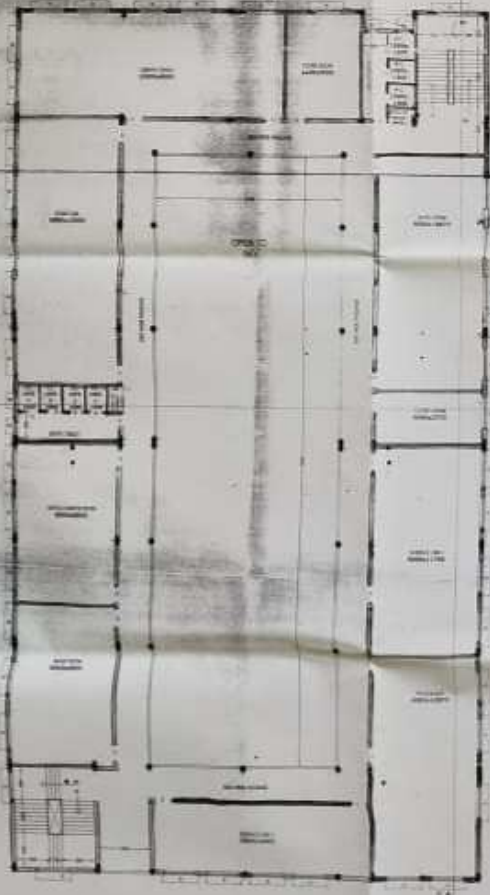

SECOND FLOOR PLAN

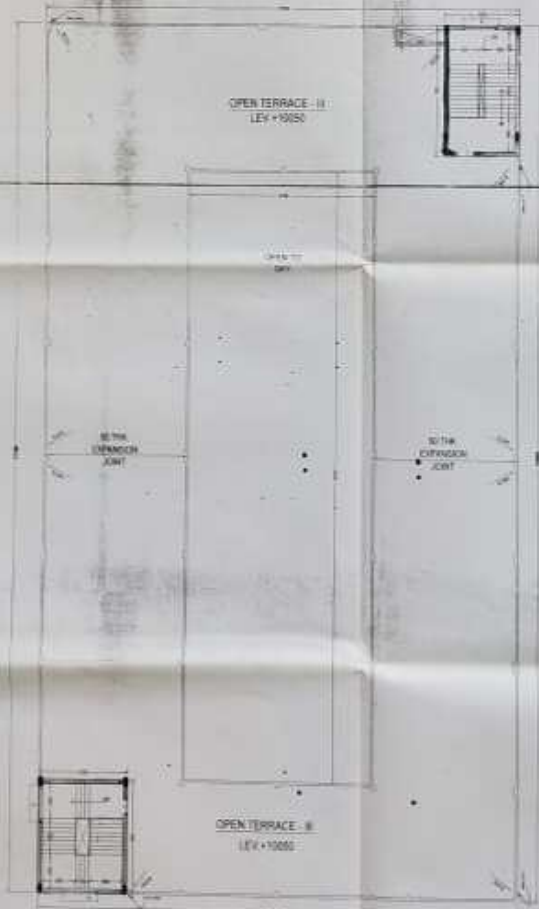

OPEN TERRACE - II
LEV + 9.500

OPEN TERRACE - I
LEV + 10.000

ROOF FLOOR PLAN

PROPOSED PLAN OF A STRAIGHT THREE(III) STORED COLLEGE BUILDING FOR PRANAY KUMAR GHOSH CHOWDHURY, SECRETARY OF BARNIA SWAMI VIVEKANANDA MEMORIAL TRUST, MOUZA-26 NO. BARNIA, PLOT NO.-8802, SITE UNDER BARNIA GRAM PANCHAYAT P.S., TEHATA, DIST. NADIA.

Pranay Kumar Ghosh

Secretary
Barnia Swami Vivekananda
Memorial Trust

SIGNATURE OF OWNER

[Handwritten signatures and stamps]

SIGNATURE OF L.S.G.

AREA STATEMENT PER SECTION

AREA OF PROPOSED BLDG. 2000.00 SQ.M.
AREA OF EXISTING BLDG. 1000.00 SQ.M.
TOTAL AREA 3000.00 SQ.M.
PROPOSED FLOOR AREA 2000.00 SQ.M.
PROPOSED ROOF FLOOR AREA 1000.00 SQ.M.
TOTAL FLOOR AREA 3000.00 SQ.M.
TOTAL FLOOR AREA 3000.00 SQ.M.
TOTAL FLOOR AREA 3000.00 SQ.M.

SCHEDULE FOR WORK ORDER

Sl. No.	Description	Quantity	Unit	Rate	Total
1
2



*Check the drawing
as per the drawing
and sign the
drawing.*

ATTACHED

यह अपरक्राम्य लिखत नहीं है
This is not a Negotiable Document

भारतीय स्टेट बैंक STATE BANK OF INDIA
हर भारतीय का बैंक "THE BANKER TO EVERY INDIAN"



43/443

KRISHNAGAR GOPINATHPUR VILL : RAMCHANDRAPUR
PO : SHYAMNAGAR DIST:NADIA, WEST BENGAL 741155
Tel: 252228

सावधि जमा भुवना
TERM DEPOSIT ADVICE
(सावधि जमा रसीद के एवज में)
(In lieu of Term Deposit Receipt)

BARNIA S V M T(SEC.& R.D,ERC,NCTE,BHUBAN
C/O: PRANAY KUMAR GHOSH CHOWDHURY
VILL & PO: BARNIA
PS: TEHATTA

नमांकन /Nomination पंजीकृत/Registered अपंजीकृत / Not Registered
दिनांक / Date 26/02/2014

प्रिय महोदय/महोदया, Dear Sir/Madam,

हमें यह पुष्टि करते हुए प्रसन्नता है कि आपकी निम्नलिखित राशि हमारे पास जमा है। कृपया पत्राचार करते समय अपन खाता क्रमांक का उल्लेख अवश्य करें। हमारे साथ बैंकिंग करने के लिये धन्यवाद। We have pleasure in confirming details of the following amount held in deposit with us. Please quote the Account Number in all correspondence. Thank you for Banking with us.

नाम /Name(s)

सीआईएफ संख्या /CIF No.
BARNIA S V M T(SEC.& R.D,ERC,NCTE,BHUBANESWAR

पैन संख्या /PAN No.
8855854482-3

खाता संचालन की विधि :
Mode of Operation :

योजना /
Scheme ALL A/C HOLD OR SURV

STD-GEN PUB-OTH-5Y-10Y-INR

खाता क्रमांक /A/c No.	सवधि/ Term	व्याज दर Interest @	मूल राशि Principal Amt.	जारी करने की तारीख Value Date	परिपक्वता की तारीख Maturity Date
32737103207	5 Y	8.5 %	INR 5,40,219.00	26.2.2014	26.2.2019

परिपक्वता राशि / Maturity Value:

INR 8,22,643.00

Annualised Yield (%): 10.45

भवदीय/Yours faithfully



प्राधिकृत हस्ताक्षरकर्ता/Authorised Signatory

Item Code : 4004564

यह अपरक्राम्य लिखत नहीं है
This is not a Negotiable Document

भारतीय स्टेट बैंक STATE BANK OF INDIA
हर भारतीय का बैंक "THE BANKER TO EVERY INDIAN"



43/444

KRISHNAGAR GOPINATHPUR VILL : RAMCHANDRAPUR सावधि जमा सूचना
PO : SHYAMNAGAR DIST:NADIA, WEST BENGAL 741153 TERM DEPOSIT ADVICE
Tel: 252228 (सावधि जमा रसीद के एवज में)
(In lieu of Term Deposit Receipt)

BARNIA S V M T (SEC. & R.D.ERC,NCTE, BHUBAN
C/O: PRANAY KUMAR GHOSH CHOWDHURY / Nomination पंजीकृत/Registered अपंजीकृत / Not Registered
VILL & PO: BARNIA
PS: TEHATTA
Nadia

प्रिय महोदय/ महोदया, Dear Sir/Madam,

हमें यह पुष्टि करते हुए प्रसन्नता है कि आपकी निम्नलिखित राशि हमारे पास जमा है। कृपया पत्राचार करते समय अपन खाता क्रमांक का उल्लेख अवश्य करें। हमारे साथ बैंकिंग करने के लिये धन्यवाद। We have pleasure in confirming details of the following amount held in deposit with us. Please quote the Account Number in all correspondence. Thank you for Banking with us.

नाम /Name(s) : BARNIA S V M T (SEC. & R.D.ERC,NCTE, BHUBANESWAR
सीआईएफ संख्या /CIE No 865595492-3
पैन संख्या/PAN No.

खाता संचालन की विधि : ALL A/C HOLD OR SURV योजना /
Mode of Operation : Scheme : STD-GEN PUB-OTH-5Y-10Y-INR

खाता क्रमांक /A/c No.	सावधि/ Term	ब्याज दर Interest @	मूल राशि Principal Amt.	जारी करने की तारीख Value Date	परिपक्वता की तारीख Maturity Date
32737086961	5 Y	8.5 %	INR 3,21,018.00	28.2.2014	28.2.2019

परिपक्वता राशि / Maturity Value:

INR 4,88,845.00
Annualised Yield (%): 10.45

भवदीय/Yours faithfully



प्राधिकृत हस्ताक्षरकर्ता/Authorised Signatory

Item Code : 4004564

यह अपरक्राम्य लिखत नहीं है
This is not a Negotiable Document

भारतीय स्टेट बैंक STATE BANK OF INDIA
हर भारतीय का बैंक "THE BANKER TO EVERY INDIAN"



48/1311

KRISHNAGAR GOPINATHPUR VILL : RAMCHANDRAPUR
PO : SHYAMNAGAR DIST:NADIA, WEST BENGAL 741155
Tel: 252228

सावधि जमा सूचना
TERM DEPOSIT ADVICE
(सावधि जमा रसीद के एवज में)
(In lieu of Term Deposit Receipt)

नमांकन /Nomination पंजीकृत/Registered अपंजीकृत / Not Registered
BARNIA S V M T(SEC.AND R.D,ERC,NCTE, BHUBANESHWAR) / Date : 25/04/2016
C/O: PRANAY KUMAR GHOSH CHOWDHURY
VILL & PO: BARNIA
PS: TEHATTA

प्रिय महोदय/महोदया, Dear Sir/Madam,

हमें यह पुष्टि करते हुए प्रसन्नता है कि आपकी निम्नलिखित राशि हमारे पास जमा है। कृपया पत्राचार करते समय अपन खाता क्रमांक का उल्लेख अवश्य करें। हमारे साथ बैंकिंग करने के लिये धन्यवाद। We have pleasure in confirming details of the following amount held in deposit with us. Please quote the Account Number in all correspondence. Thank you for Banking with us.

नाम /Name(s) : BARNIA S V M T(SEC.AND R.D,ERC,NCTE, BHUBANESHWAR) सीआरआईएफ संख्या /CIF No. पैन संख्या/PAN No. AACTB0639C
8655954492-3

खाता संचालन की विधि :
Mode of Operation :

JOINTLY

योजना /
Scheme :

FOR GEN PUB OTH-5Y-10Y-INR

खाता क्रमांक /A/c No.	सावधि/ Term	ब्याज दर Interest @	मूल राशि Principal Amt.	जारी करने की तारीख Value Date	परिपक्वता की तारीख Maturity Date
35729074180	5Y	7%	INR 4,00,000.00	25.4.2016	25.4.2021

परिपक्वता राशि / Maturity Value:

INR 4,00,000.00

Interest Amount 2,319.816


Interest Frequency 1A

Printed 1 times

अधिकृत हस्ताक्षरकर्ता/Authorised Signatory

Item Code : 4004564



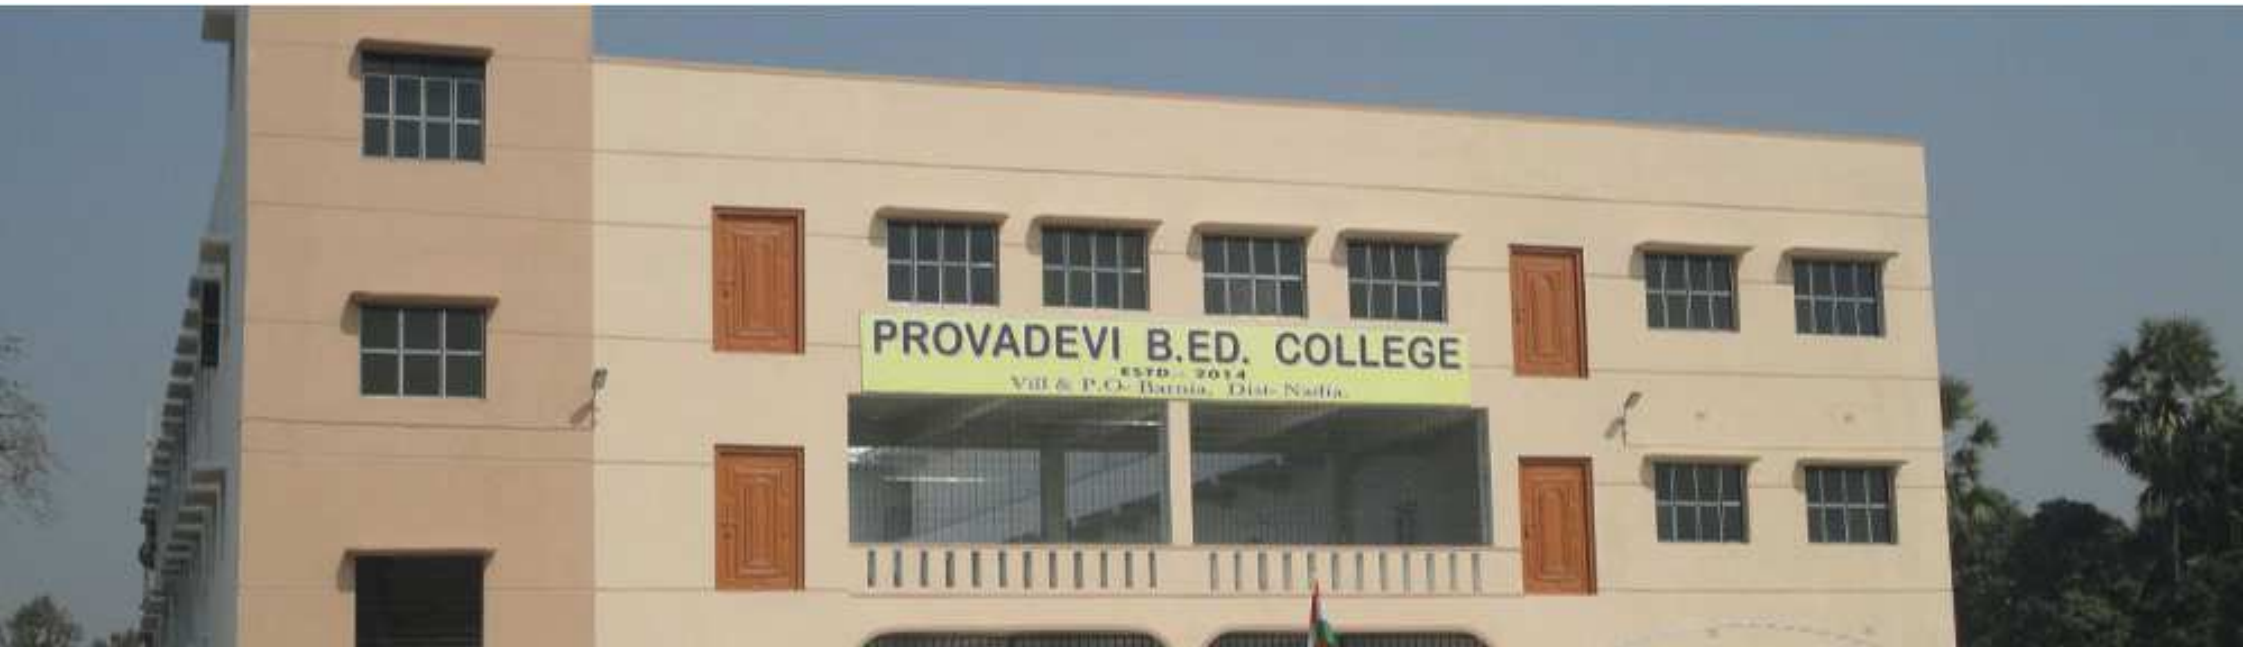



পশ্চিমবঙ্গ পশ্চিম বঙ্গাল WEST BENGAL

V 816286

Assure the money value at Tehatta Sub-Div-Dist. Nadia.

Format of Affidavit to be given on Rs. 100 Non-Judicial stamp paper duly attested by Oath Commissioner/ Notary Public (In terms of provision of NCTE (Recognition Norms and Procedure) Regulations 2014)

AFFIDAVIT

1. I, Pranay Kumar Ghosh Chowdhury (Name of the authorized person) son of Sasanka Sekhar Ghosh Chowdhury and Secretary of the PROVADEVI B.ED. COLLEGE, Run by- Barnia Swami Vivekananda Memorial Trust, Barnia, Nadia (name of the College/Institution/Trust/Society/Company, etc.) aged about 34 years, resident of Vill. & P.O. - Barnia, P.S.- Tehatta, Dist.- Nadia, Pin- 741156, W.B., am the authorized signatory of the application made to the Regional Committee of the National Council for Teacher Education at Bhopal/Bhubaneswar/Jaipur/Bengaluru seeking grant of recognition/permission for conducting a course in Teacher Education titled D. El. Ed. Course with intake/additional-intake of 50 (One Basic Unit).

2. That the "Barnia Swami Vivekananda Memorial Trust", Society/Trust/Company/Institution/College (strike out whichever is not applicable) is in possession of land as per the following description:-

Advocate Member Tehatta Bar Association P.O. P.S. Tehatta, Dist. Nadia



2.1 Total Area of the land (in sqr. Mts.): 4148.028 Sqr. Mts.

2.2 Address:

Plot No: 8602 & 8639

Khasra No: 26 No. Barnia Mouza.

Village/Town/City: BARNIA

District: NADIA

State: W.B.

Bounded by

North: Land of Pratul Chandra Ghosh & Others.

South: Common Road.

East: Common Passage & Land of Prajan Ghosh Chowdhury.

West: Land of Saradindu Ghosh Chowdhury & Others.

Registered in the office of: D.S.R.Nadia, Krishnagar, Nadia.

On: 21/12/2012, 19/08/2014, 21/08/2014.

3. That the land is on ownership basis / lease from Govt. / Govt. institution for a minimum period of _____ years (in figures and words) (Strike out whichever is not applicable).

4. That the land is free from all encumbrances.

5. That the land is exclusively meant for running the educational institution and the permission of the Competent Authority to this effect has been obtained vide letter Memo No. 172/SDL/Tehatta/2034/SDR/The/13, dated-08/05/2013 and a copy thereof is enclosed.

6. That the said premises shall not be used for running any non-educational activity, other than the education programme.

7. That the copy of the affidavit shall be displayed on the website of the Institution for general public.

8. I do hereby swear that my declaration under Paras (1) to (7) are true and correct and that it conceals nothing and that no part of this is false. In case the contents of affidavit are found to be incorrect or false, I shall be liable for action under the relevant provision of the Indian Penal Code and other relevant laws.

Signature: Goury Krishna Chak Chowdhury

Secretary

Burnia Swami Vivekananda

Memorial Trust

Name of the Applicant: Pradyumn Nath Ghosh Chowdhury.

Address: Vill&PO- Barnia, PS- Tehatta, Dist- Nadia, Pin- 741156.

Tel: 9932652700 / 9046391140.

E-mail address: provadevibedcollege@gmail.com

Website address: www.probhadevibedcollege.org.in

Place: Tehatta

Date: 14-03-2016

I solemnly affirm and declare
before me an identification
by the Ld. Advocate

Pradyumn Nath Ghosh

Pradyumn Nath Biswas

NOTARY at Tehatta., Dist. Nadia


Regd. No. 184/2002

Govt. of West Bengal



Identified by Mrs. Pradyumn Nath Ghosh
Tehatta, Dist. Nadia, West Bengal
P.O. & PS - Tehatta, Dist. Nadia

Site Plan Map for Secretary, Burnia Swami Vivekananda Memorial Trust, Mouza 26 No. Barnia, Plot No.—8602 & 8639 Site under Barnia Gram Panchayat, P.S.—Tehatta, Dist—Nadia. Area : $66+36.5=102.5$ Decimals (Not to Scale).

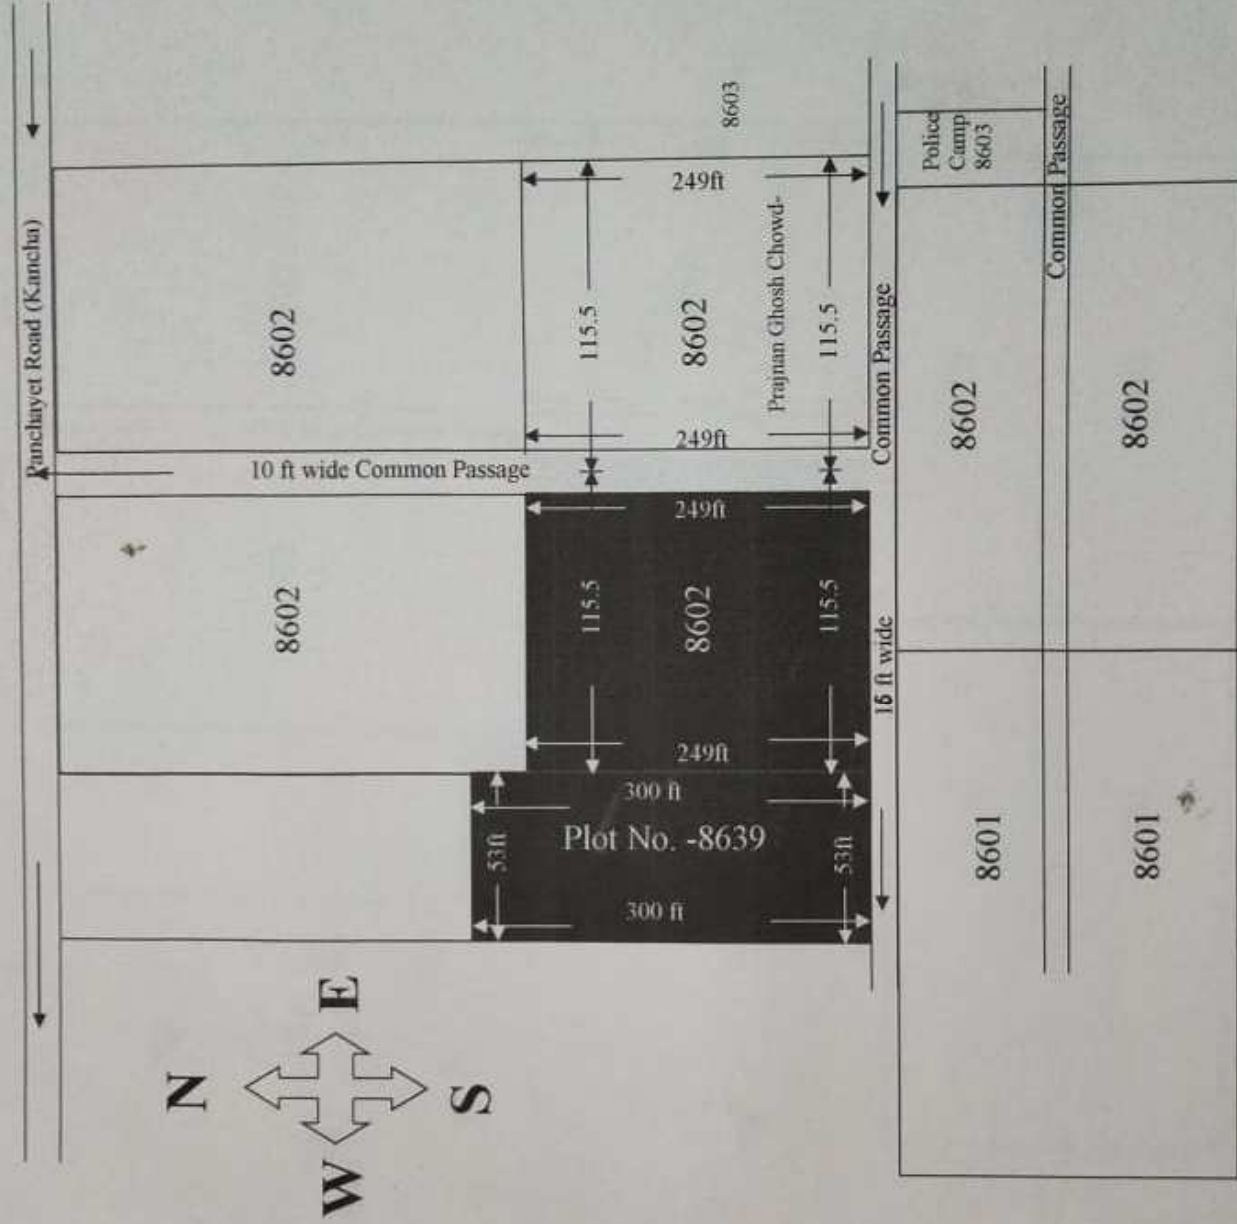

Mouza : Barnia, II. No.—26

Plot No.—8602,

Plot No.—8639,

Area : 66 Decimal

Area : 36.5 Decimal

Total Area of Land = 102.5 Decimal

Signature of Secretary for
Burnia Swami Vivekananda
Memorial Trust

Drawn By:

Goutam Kumar Mandal
Surveyor

GOUTAM KUMAR MANDAL
Vill + PO : Shyamnagar
P.S Tehatta Dist - Nadia
I No 177

Site Plan Map Area Shown in Black Colour

